




LANOS BRANCH OFFICE OF THE  
CANTONIA BUILDING DEPARTMENT  
PLAN No. B-1111  
271 BATTERY

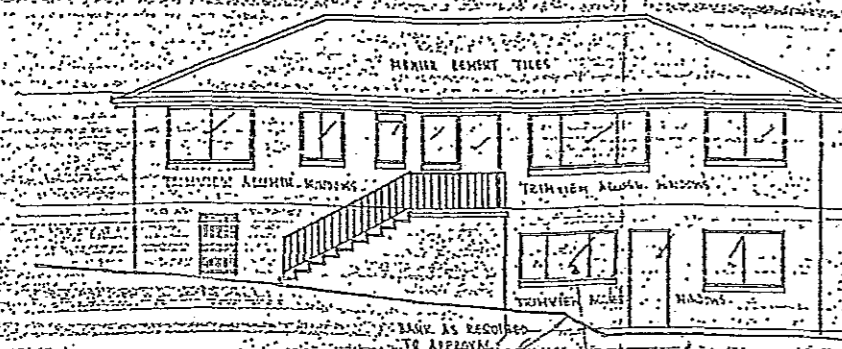


ELEVATION 2

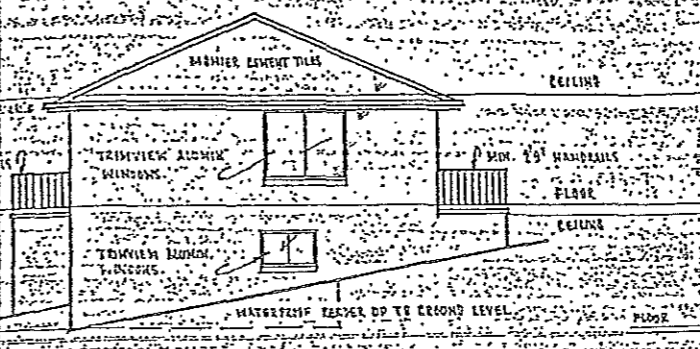


ELEVATION 3

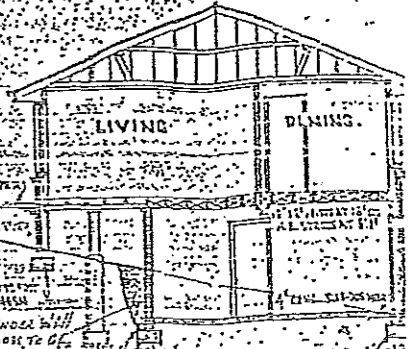


SECTION A-A

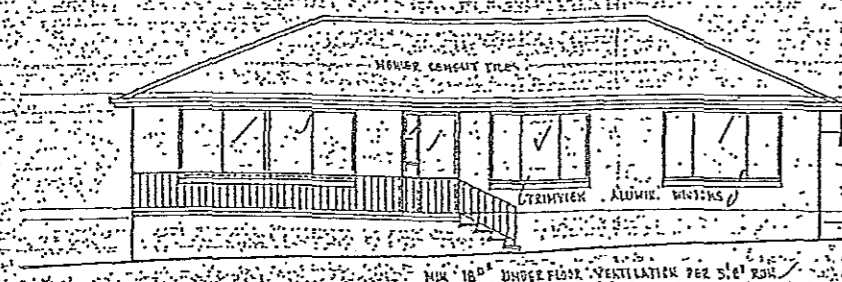


ELEVATION 1

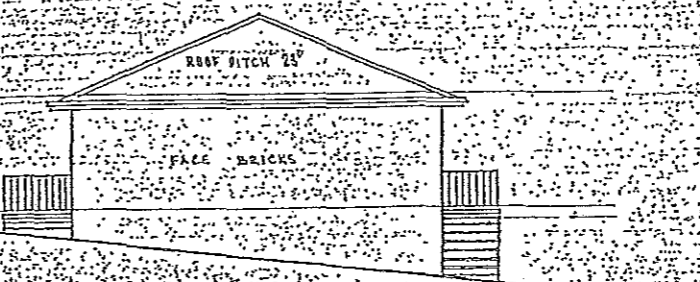


ELEVATION 4

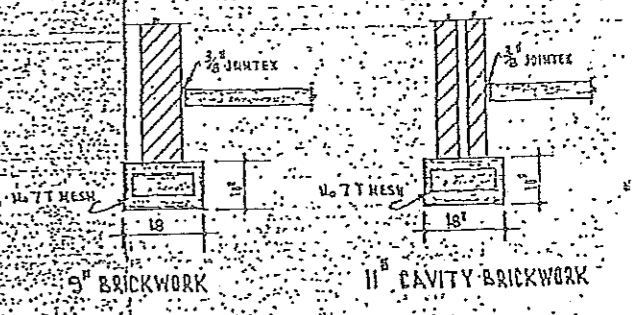

FOOTING DETAILS AT BASE

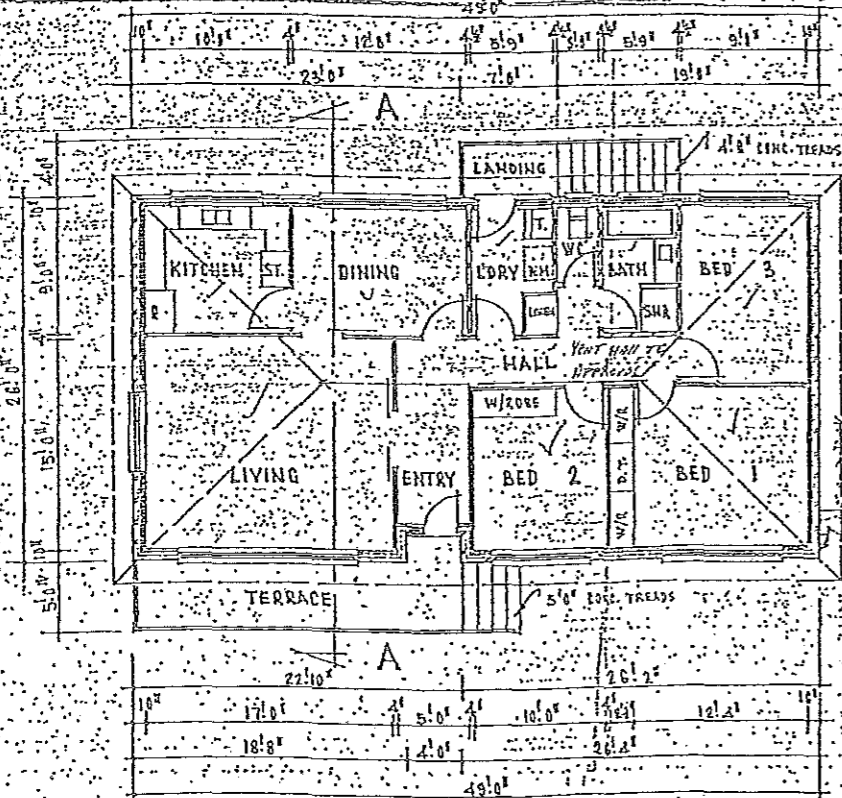


PLAN

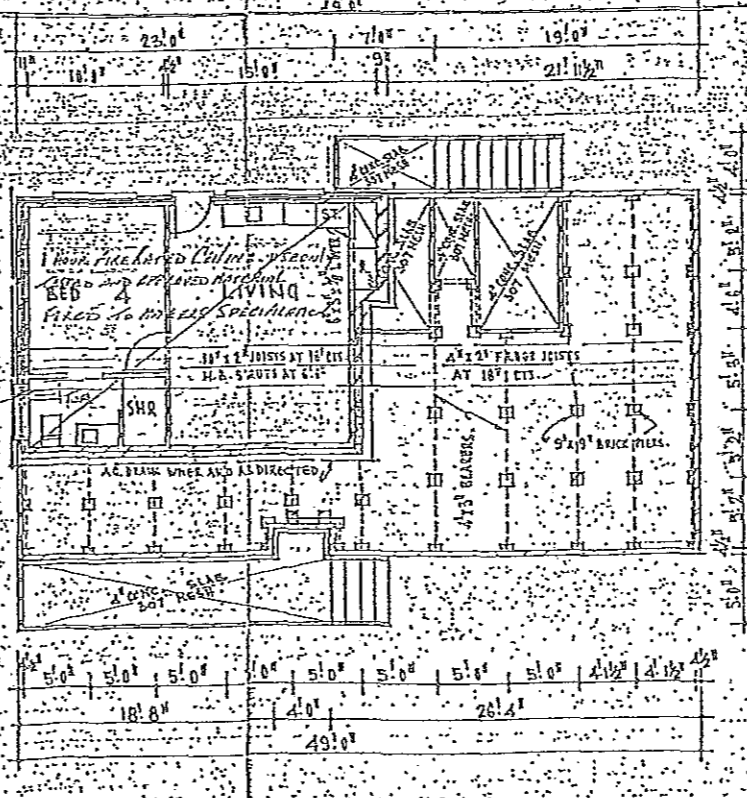

BASEMENT AND FOUNDATION PLAN

Exempt 541  
 221 U. 7/2/65  
 Approved 2/11/65  
 Structural Engineer  
 Architect and Planner  
 Approved  
 1/20/65  
 1923 BUILDING DEPARTMENT  
 DEC 15 69

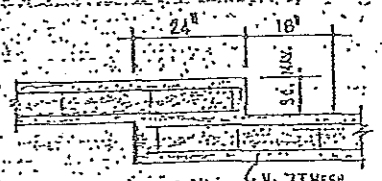

FOOTING STEP DETAIL

Approved GRANTER of CANTONIA  
 and City  
 [Signature]  
 281 1/2 ST.  
 DATE

P.W.C. ARCHITECTURAL DRAFTING  
 AND PLANNING  
 53 LOWANNA ST.  
 CANTONIA, IOWA

PROPOSED BRICK-VENEER RESIDENCE  
 BLOCK SECTION  
 FARRER

SCALE  
 1/8" = 1'-0"  
 DATE  
 DRAWN BY

FARR

②  
FOLIO  
2.

FFFF