








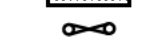







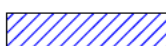


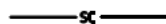

LEGEND

-  SITE SHEDS & AMENITIES
-  CONTRACTOR CARPARKING AREA
-  WASTE MANAGEMENT AREA
-  STOCKPILE STORAGE AREA
-  TREE PROTECTION FENCE
-  SILT CURTAIN
-  SILT FENCE
-  1.8m HIGH SITE FENCE TO BE MAINTAINED IN GOOD CONDITION FOR DURATION OF CONSTRUCTION
-  SITE ACCESS (STABILISED ENTRANCE)
-  GATE
-  SUMP INLET PROTECTION
-  WORKS BOUNDARY
-  EXISTING STORMWATER
-  EXISTING TREE
-  EXISTING TREE TO BE REMOVED
-  WATER SAMPLING LOCATIONS

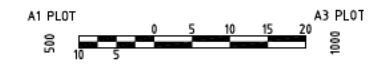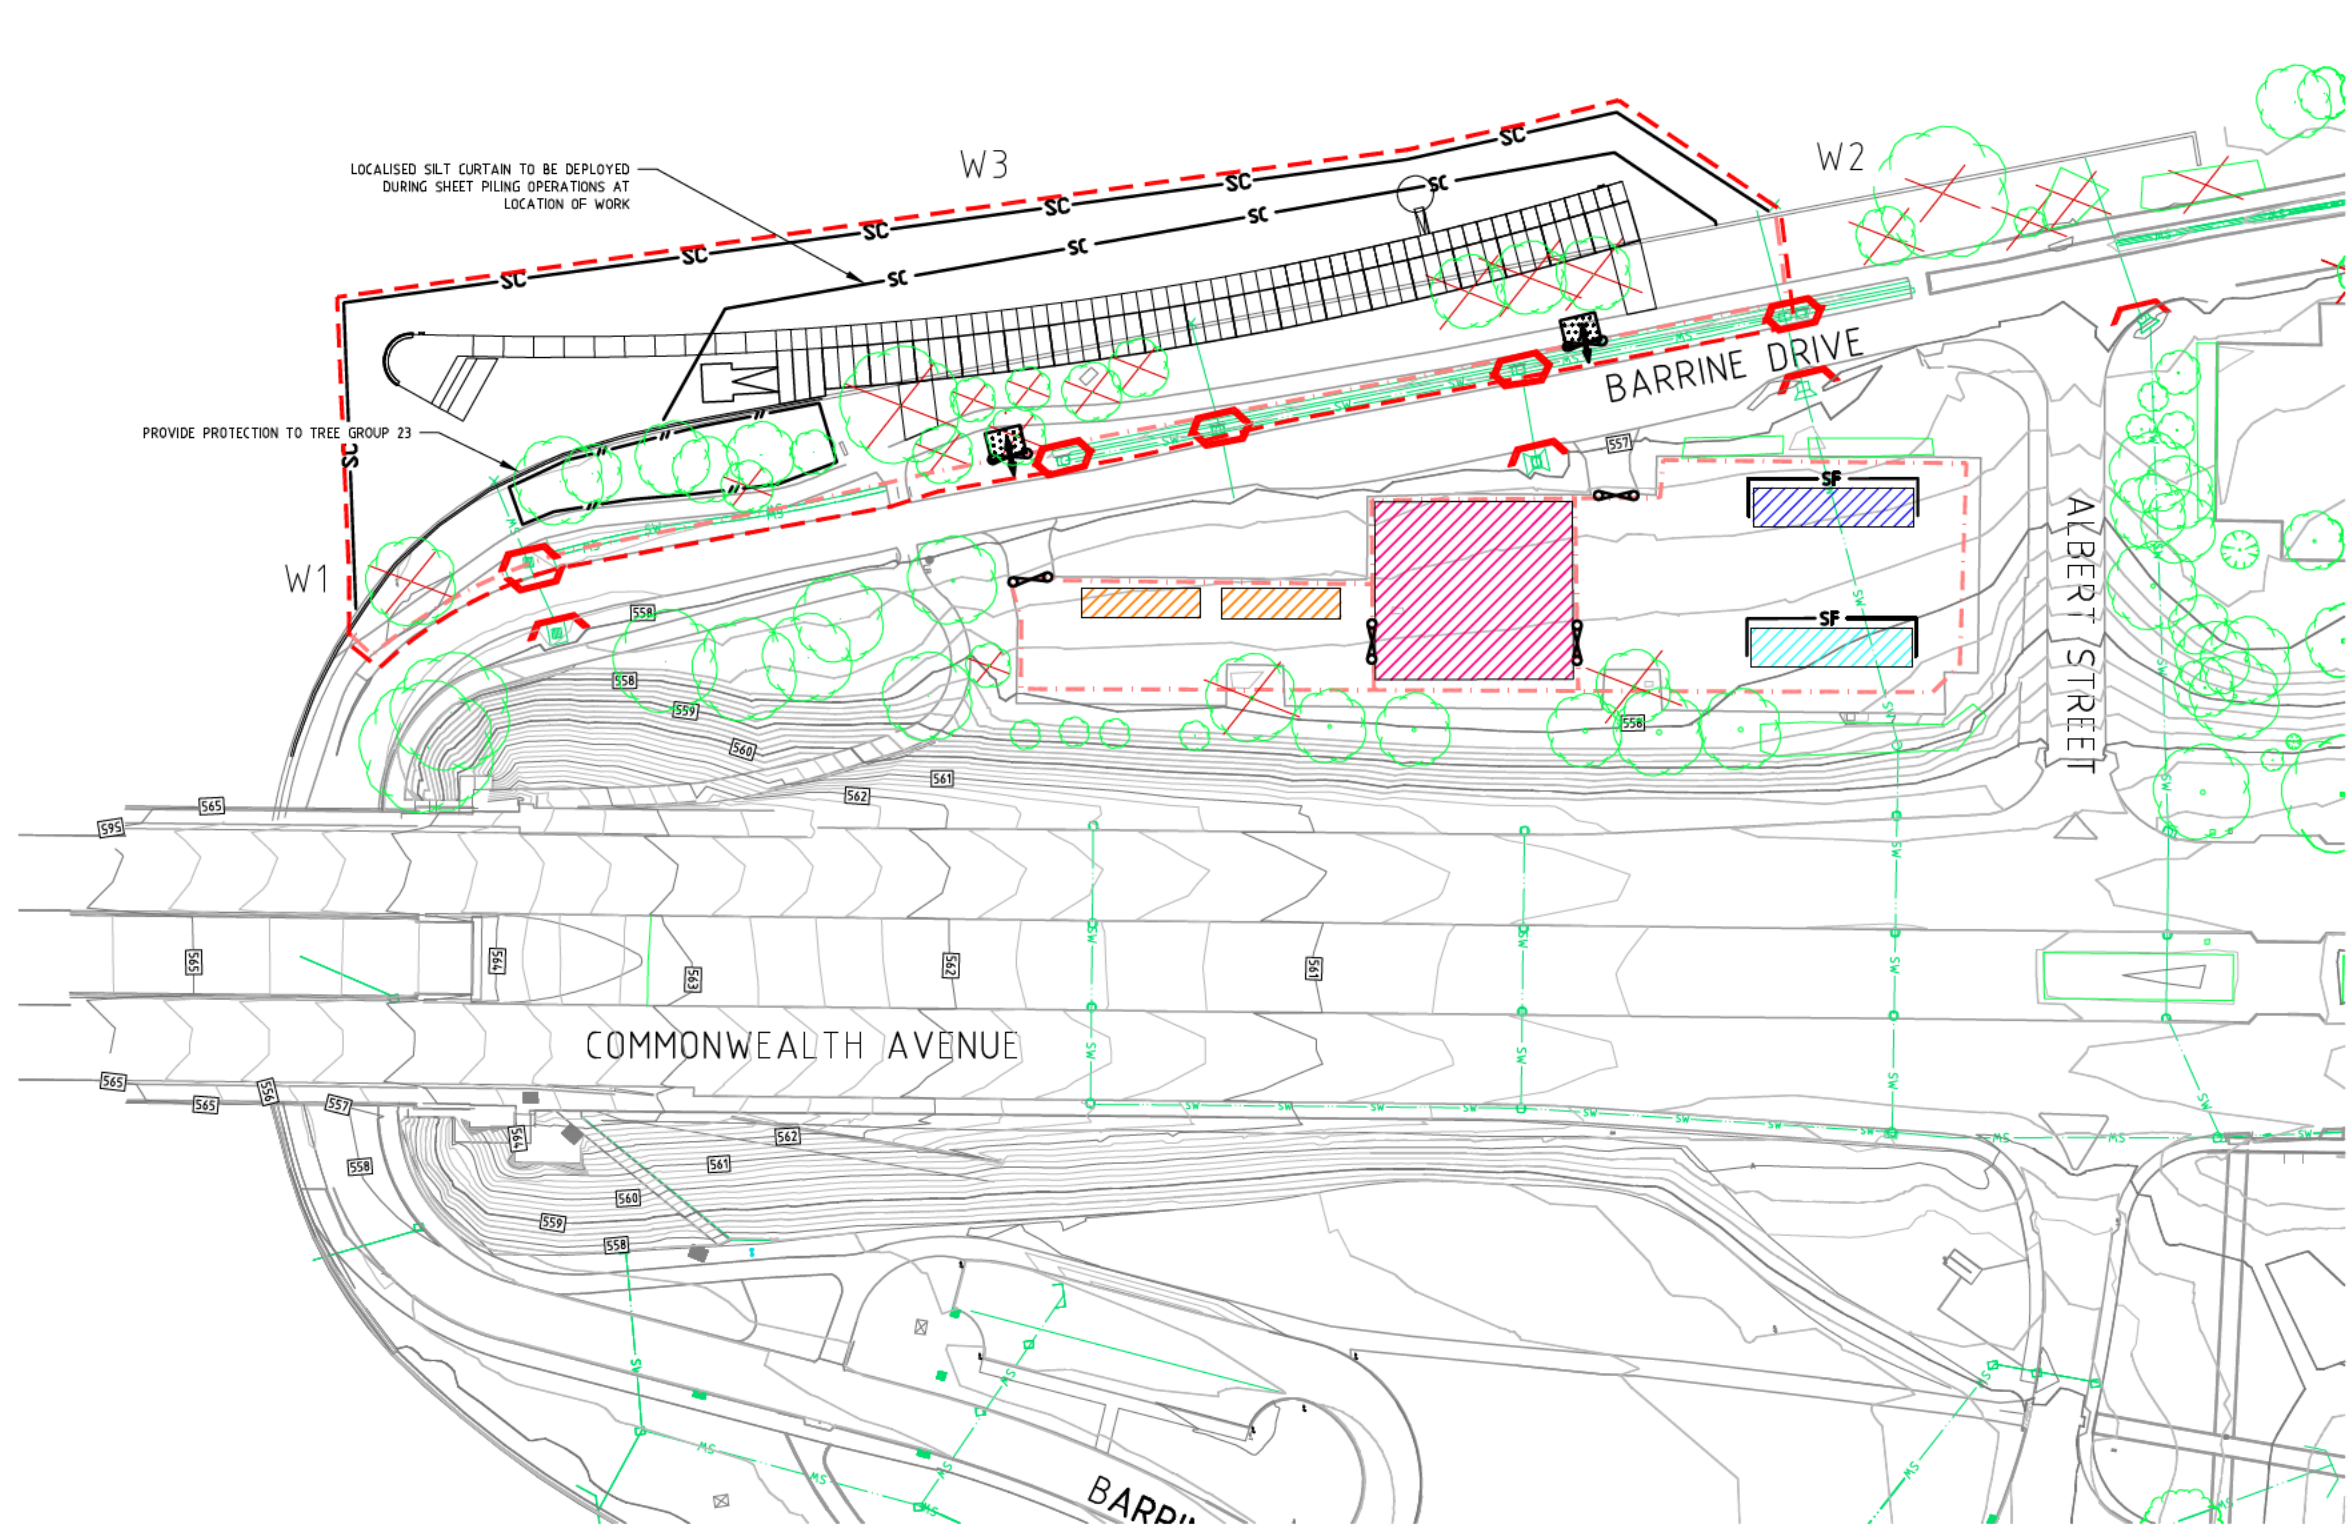

No.	AMENDMENT	APPROVED	DATE	INFORMED BY	CLIENT
B	REVISED DESIGN ACCEPTANCE	AG	29.09.2016		
A	FOR DESIGN APPROVAL	AG	25.05.2016		

CITY TO THE LAKE

ACT Government
Land Development Agency

INDESCO

CONSULT AUSTRALIA
AS/NZS ISO 9001 Certified

chincivil pty ltd
CIVIL ENGINEERING CONTRACTORS

APPROVED	DATE 25.06.2016
CHECKED	DATE 25.06.2016
DESIGNED BY	
DRAWN BY	
3D FILE	
SCALE AS SHOWN	DRAWN No.

WEST BASIN REDEVELOPMENT POINT PARK PHASE 1

CONSTRUCTION ENVIRONMENTAL MANAGEMENT PLAN		
PROJECT No. 5750-10	DRAWING No. C361	AMDT B

