




ELEVATION 1

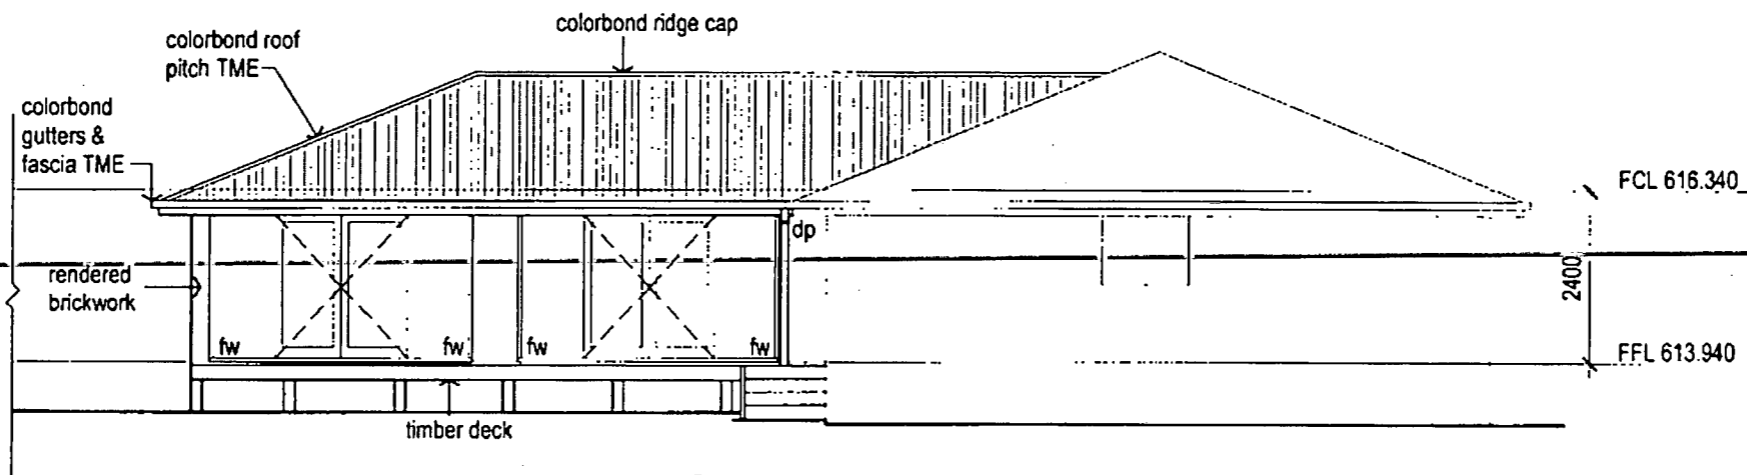

ELEVATION 2

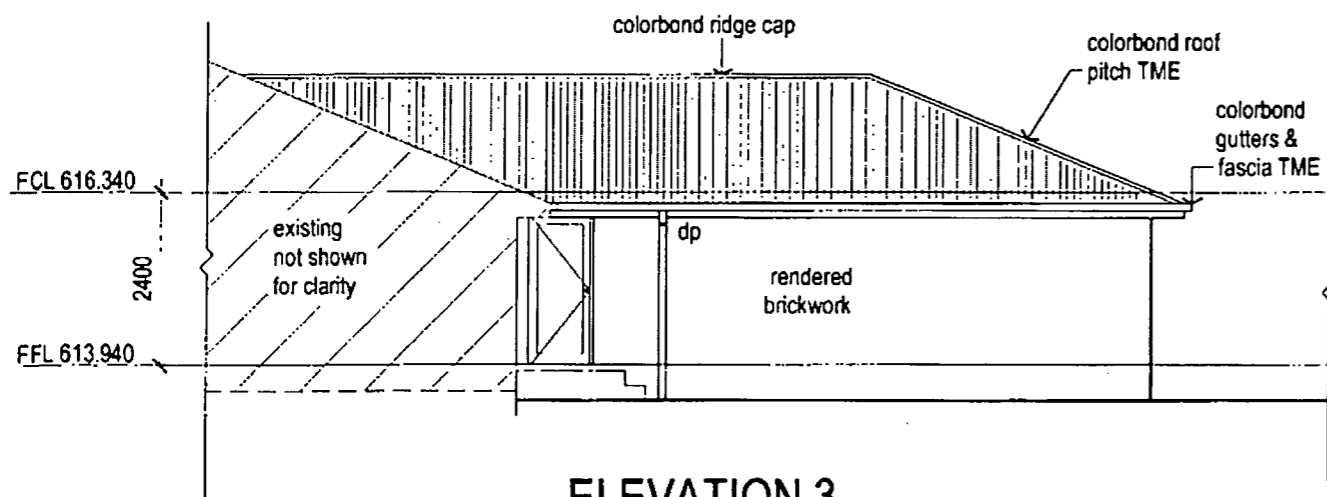

ELEVATION 3

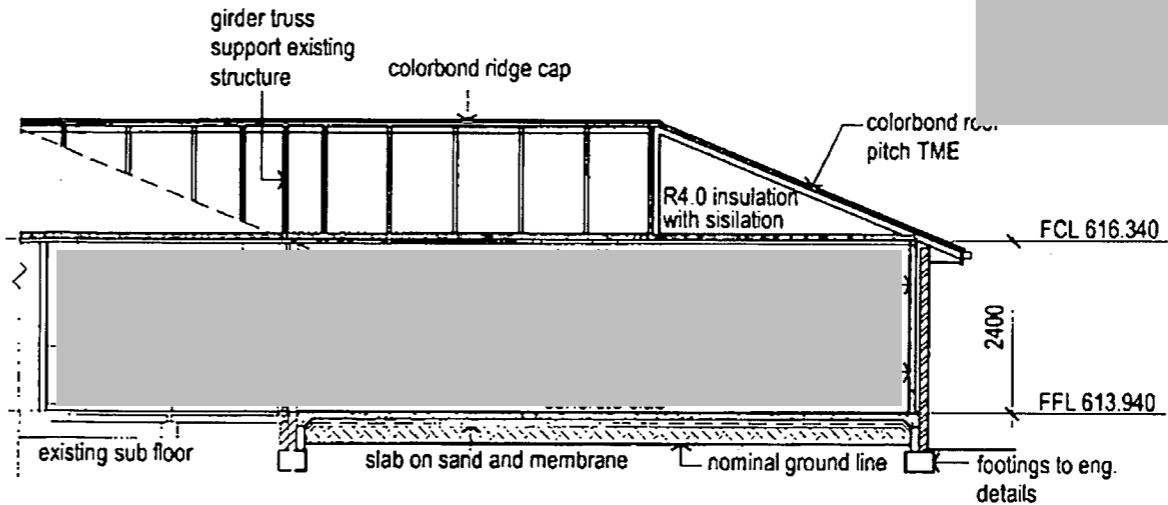

SECTION A-A

Land Planning and Environment Act 1991
APPROVAL GRANTED
 Part 230 of 245

no. 02 02 02 1244
 email: services@geopac.com.au

© This drawing remains the property of Geopac. Any form of reproduction of this drawing is to be used without the permission of Geopac, whether in whole or in part.

ADDITIONS & ALTERATIONS
 BLOCK 4, SECTION 150
 KAMBAH, ACT

ELEVATIONS
 SECTIONS
 date: 20/5/05
 scale: 1:100 @ A3
361.KAM 20101

- PRELIMINARY
- REVIEW
- HCSD
- FOR TENDER
- DA
- FOR CONSTRUCTION

